



APPENDIX H Filtration Trench

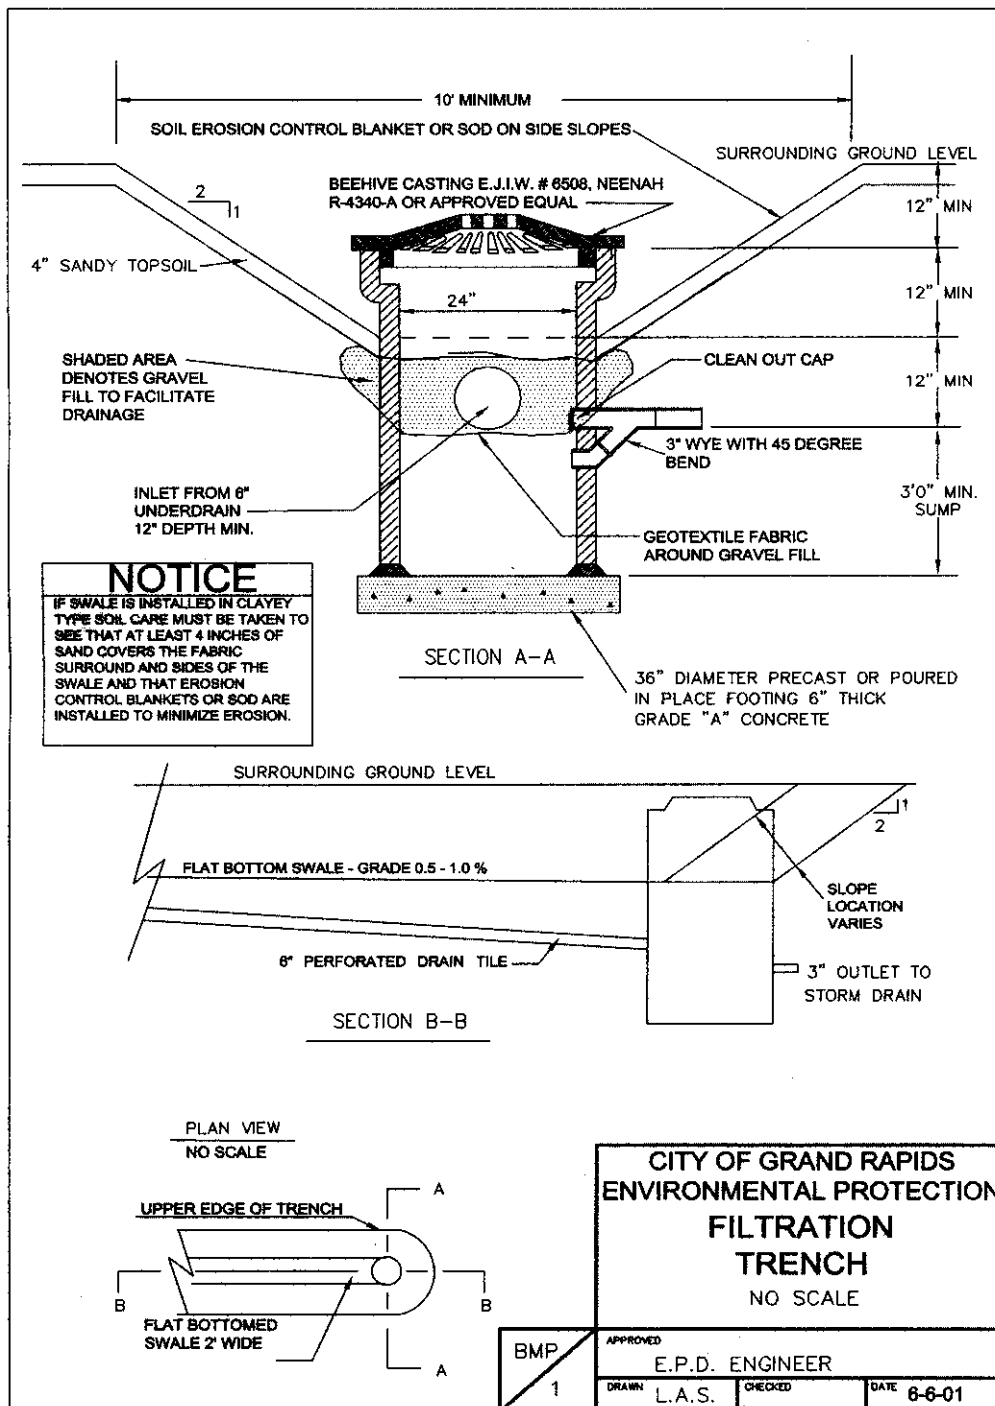

UNDERDRAIN DETAIL

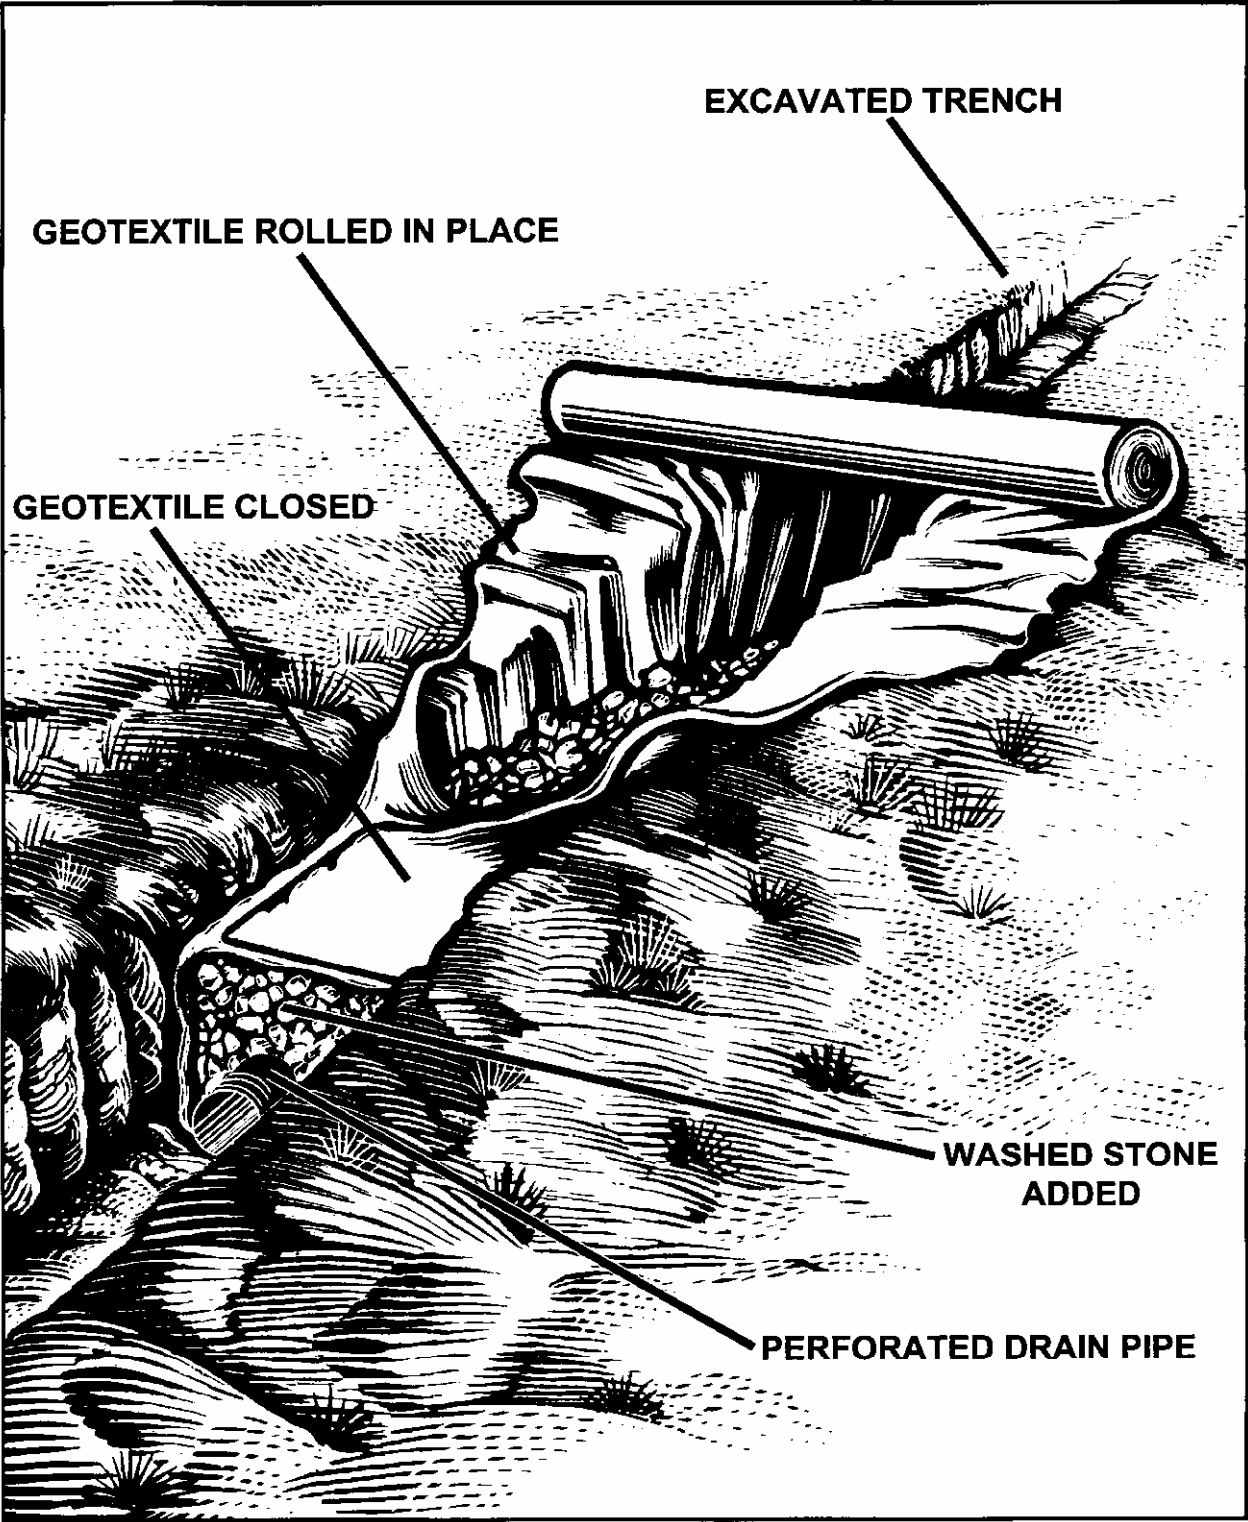

Sump Pump Connection Diagram

