



APPENDIX H

Filtration Trench

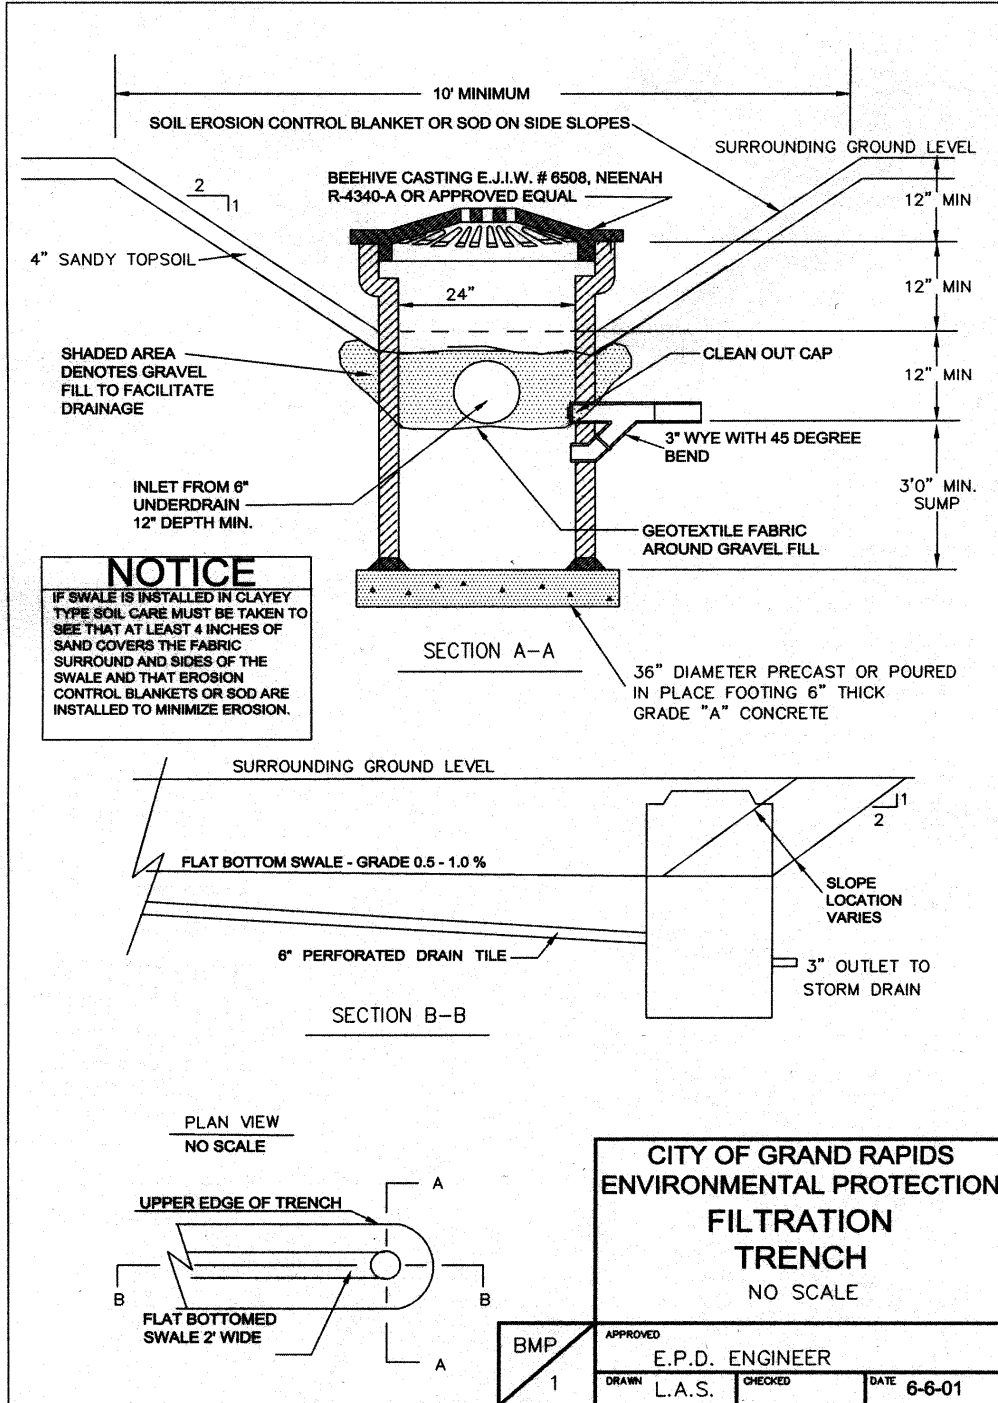

UNDERDRAIN DETAIL

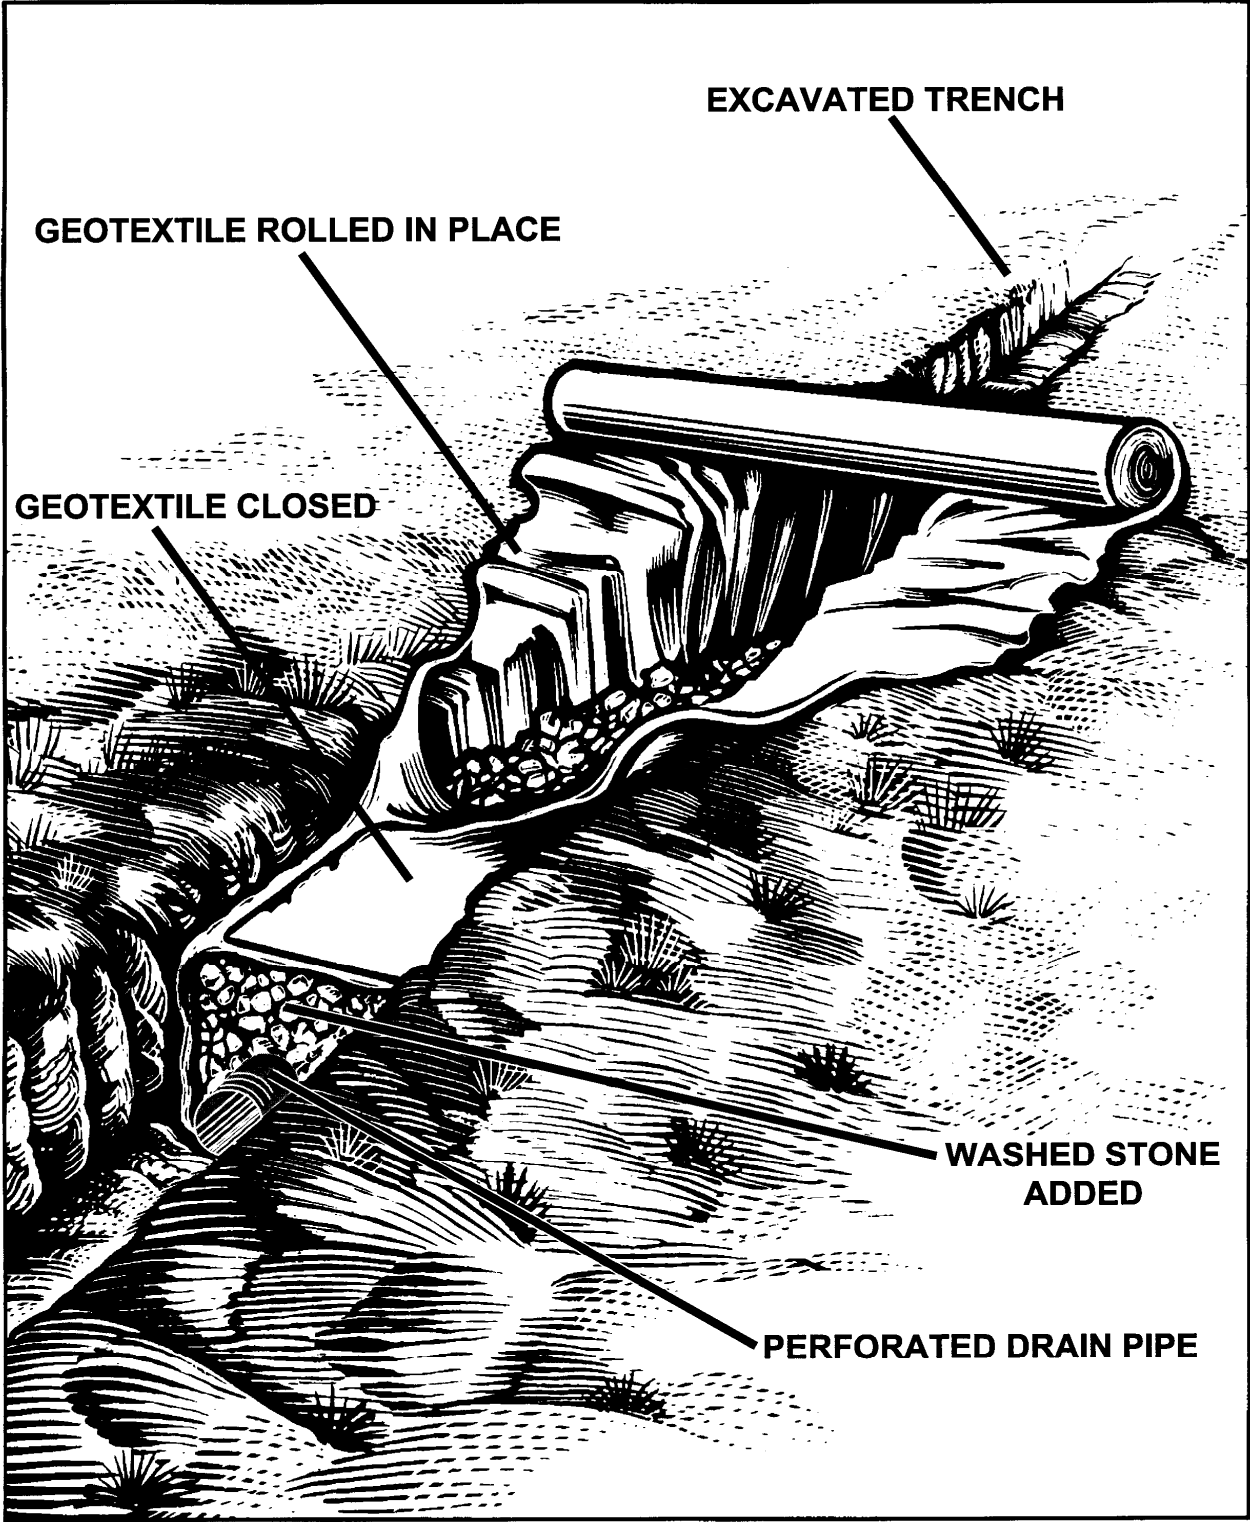

Sump Pump Connection Diagram

Footing Drain Disconnect

